


- KEY**
- PRECAST CONCRETE KERB
  - PRECAST CONCRETE EDGING
  - CARRIAGEWAY CONSTRUCTION
  - FOOTWAY CONSTRUCTION
  - RED COLOURED TACTILE PAVING
  - BUFF COLOURED HIGH FRICTION SURFACING
  - GREY COLOURED HIGH FRICTION SURFACING
  - TOPSOIL AND GRASS SEED
  - PROPOSED GULLY
  - EXISTING GULLY
  - SOLAR POWERED KEEP LEFT BOLLARD
  - WHITE ROAD MARKING
  - YELLOW ROAD MARKING
  - PROPOSED DIMENSION
  - BT OPENREACH JOINTBOX INSPECTION COVER
  - CATV CABLE TELEVISION JOINTBOX INSPECTION COVER
  - GAS SV GAS SERVICE VALVE COVER
  - IC INSPECTION COVER

- NOTES**
1. THE ORIGINAL OF THIS DRAWING WAS PRODUCED IN COLOUR.
  2. ALL DIMENSIONS ARE IN METRES UNLESS OTHERWISE STATED.
  3. DO NOT SCALE FROM THIS DRAWING.
  4. NO ALLOWANCE MADE FOR WASTAGE IN QUANTITIES.
  5. DRAWINGS BASED ON TOPOGRAPHICAL SURVEY INFORMATION CAPTURED FOR PORTSMOUTH ROAD ONLY. ALL OTHER MAPPING IS TAKEN FROM GIS OS DATA.
  6. SETTING OUT OF WORKS TO BE CARRIED OUT BY CONTRACTOR WITH CHECKING BY SCC ENGINEER ON REQUEST.
  7. ALL WORKS SHALL BE CARRIED OUT IN ACCORDANCE WITH THE SPECIFICATION FOR HIGHWAY WORKS AND SCC STANDARD DETAIL DRAWINGS.
  8. WORKS FOR TRAFFIC SIGNALS NOT SHOWN.
  9. FOR WORKS INVOLVING ELECTRICAL/LIGHTING TASKS, WORKS TO BE CARRIED OUT BY MILESTONE ARE ANNOTATED WITH RED TEXT.
  10. SITE CLEARANCE ITEMS NOT SHOWN FOR CLARITY.

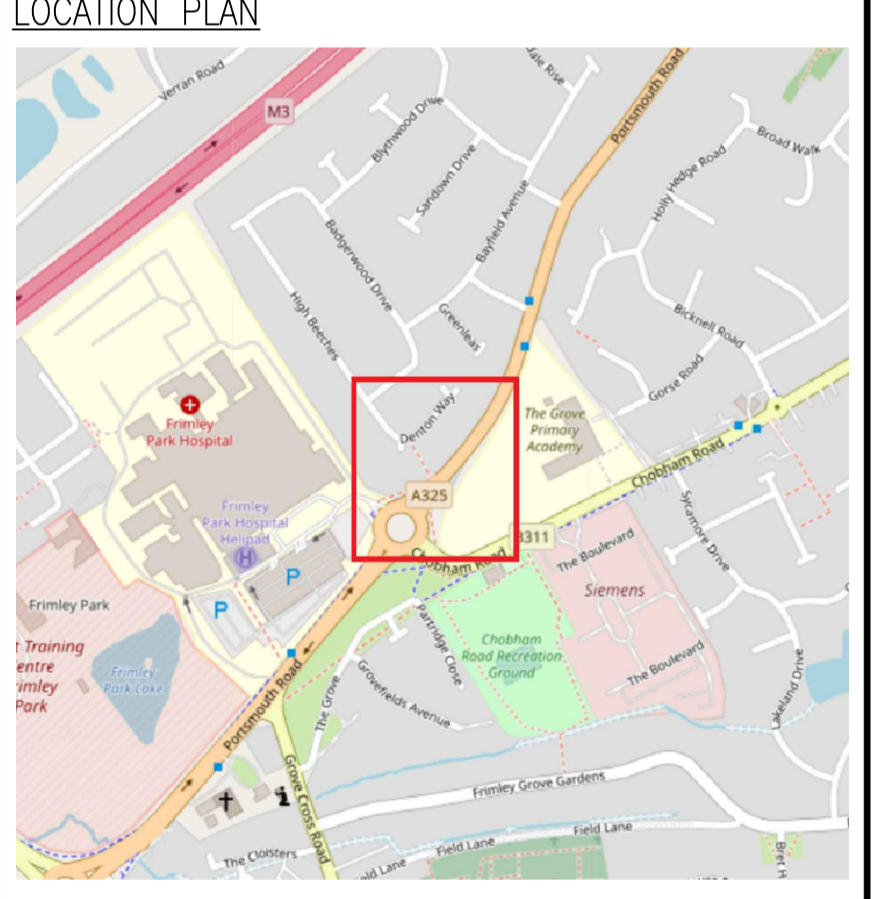

**SAFETY, HEALTH AND ENVIRONMENTAL INFORMATION**

In addition to the hazards/risks normally associated with the types of work detailed on this drawing, note the following significant residual risks. (Reference shall also be made to the Design Hazard Log)

**CONSTRUCTION:**  
No exceptional circumstances identified. Works require only standard construction techniques to be used. Contractor to note restrictions on working hours and traffic management arrangements and comply with requirements at all times.

**MAINTENANCE/CLEANING:**  
Standard construction materials and equipment are used and not anticipated to cause any additional maintenance/cleaning requirements.

**USE:**  
None identified.

**DECOMMISSIONING/DEMOLITION:**  
Traffic signals to be decommissioned in accordance with standard organisational and working procedures.

It is assumed that all works will be carried out by a competent contractor working, where appropriate, to an approved method statement.

Notes

Rev.	Description	Drwn	Sig.	Date	Chkd	Sig.	Date	Appr	Sig.	Date

Rev.	Description	Drwn	Sig.	Date	Chkd	Sig.	Date	Appr	Sig.	Date

Drawn by	Sig.	Date
GB	GB	08/06/23
Checked by	Sig.	Date
JW	JW	16/06/23
Approved by	Sig.	Date
KP	KP	16/06/23

Project: A325 PORTSMOUTH ROAD, FRIMLEY  
PROPOSED PEDEX CROSSING

Drawing: DETAIL DESIGN  
GENERAL ARRANGEMENT

Scale: 1:200

Project No. PC1316  
Contract Sheet No. ...  
Drawing No. ...  
Classification: DETAIL

SURREY COUNTY COUNCIL  
Surrey Highway Transport for Surrey

SHEET 1 OF 1